


# Proposed Residential Development at Lee Moor Road, Stanley (T15)



Front Elevation




Side Elevation

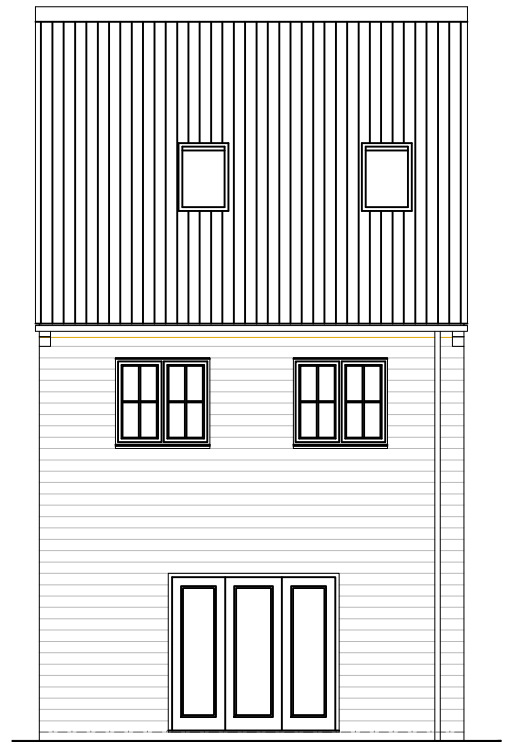


Rear Elevation




Side Elevation

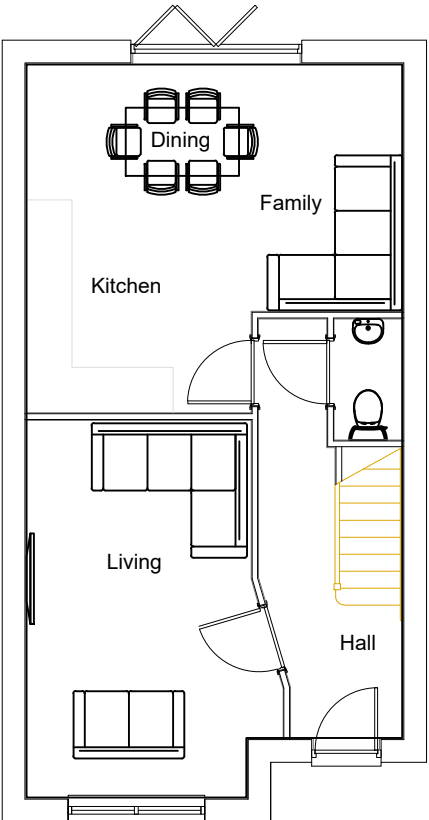

Ground Floor Plan

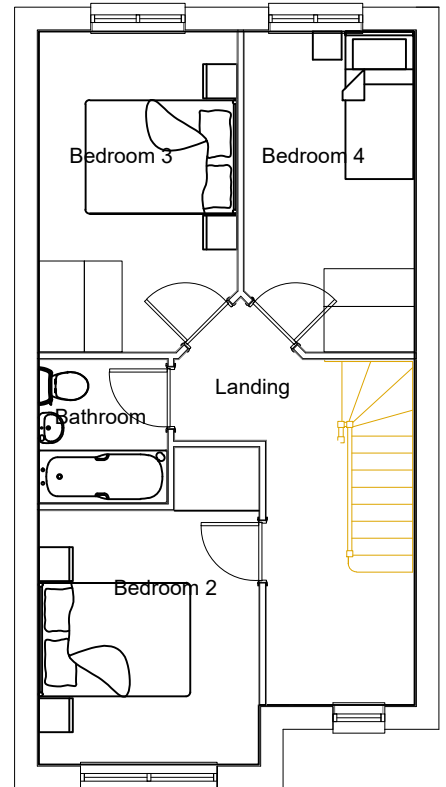

First Floor Plan

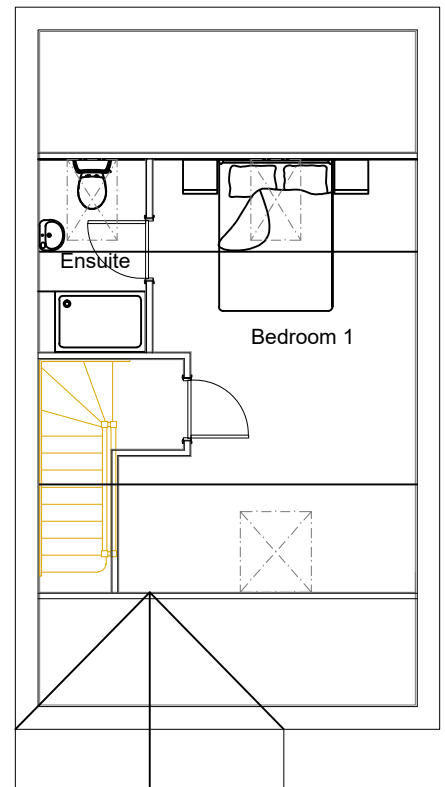

Second Floor Plan

Rev	By	Note	Date



Thorp Arch Grange Walton Road Thorp Arch Wetherby LS23 7BA  
 T: 01937 543 595 F: 01937 582 333 E: info@berkeleydeveer.co.uk

PROJECT Lee Moor Road, Stanley  
 TITLE T15 House Type  
 DATE October 2018 SCALE 1:100@A3  
 DWG NO T15.01 REVISION -  
 DRAWN CHECKED

DO NOT SCALE FROM DRAWINGS. ANY DISCREPANCIES TO BE NOTIFIED TO THE ARCHITECTS. COPYRIGHT RESERVED