


Proposed Residential Development at Lee Moor Road, Stanley (T17)




Front Elevation

Side Elevation

Rear Elevation

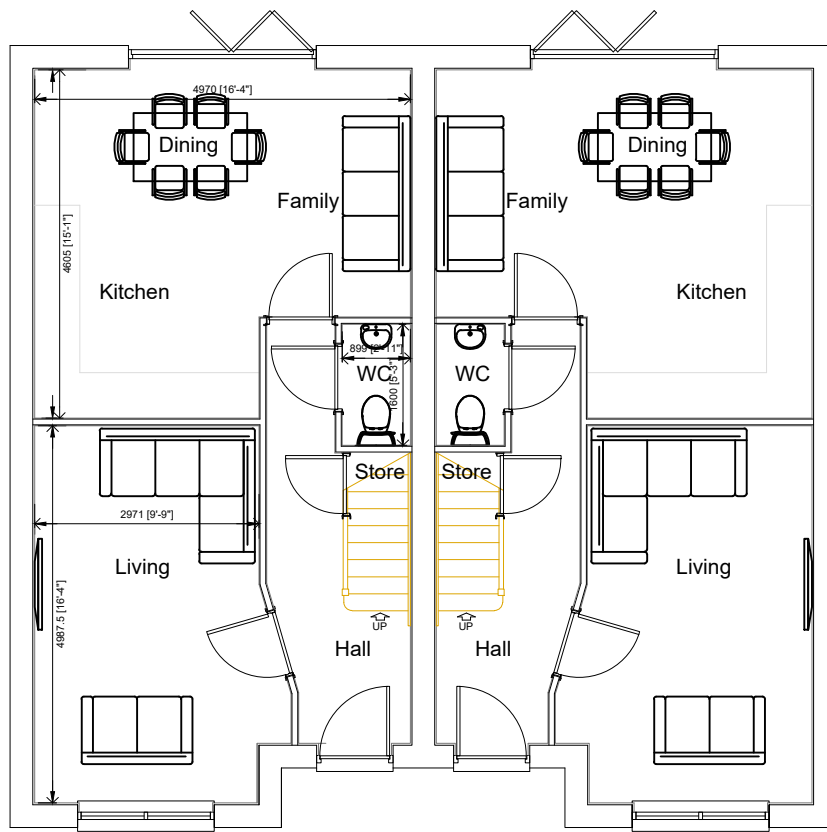

Ground Floor Plan

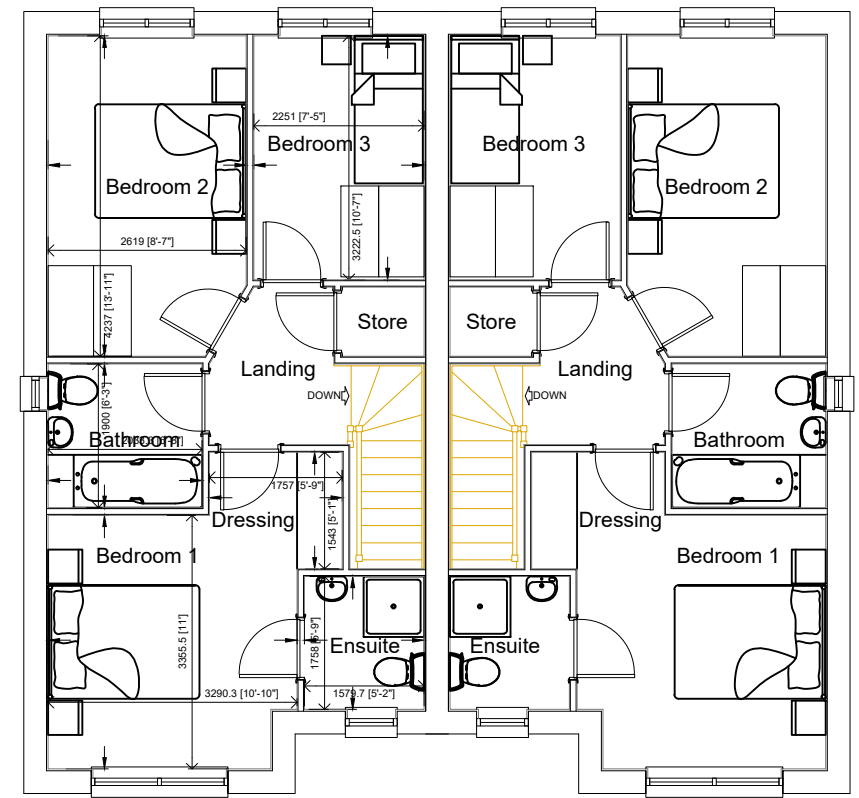

First Floor Plan



Side Elevation

| Rev | By | Note | Date |
|-----|----|------|------|
| | | | |



Thorp Arch Grange Walton Road Thorp Arch Wetherby LS23 7BA
 T: 01937 543 595 F: 01937 582 333 E: info@berkeleydeveer.co.uk

PROJECT Lee Moor Road, Stanley
 TITLE T7 House Type
 DATE October 2018 SCALE 1:100@A3
 DWG NO T7.01 REVISION -
 DRAWN CHECKED

DO NOT SCALE FROM DRAWINGS. ANY DISCREPANCIES TO BE NOTIFIED TO THE ARCHITECTS. COPYRIGHT RESERVED